



**PROPOSED FORREST LITTLE
110 kV SUBSTATION UNDER
METROLINK RAILWAY ORDER APPLICATION**

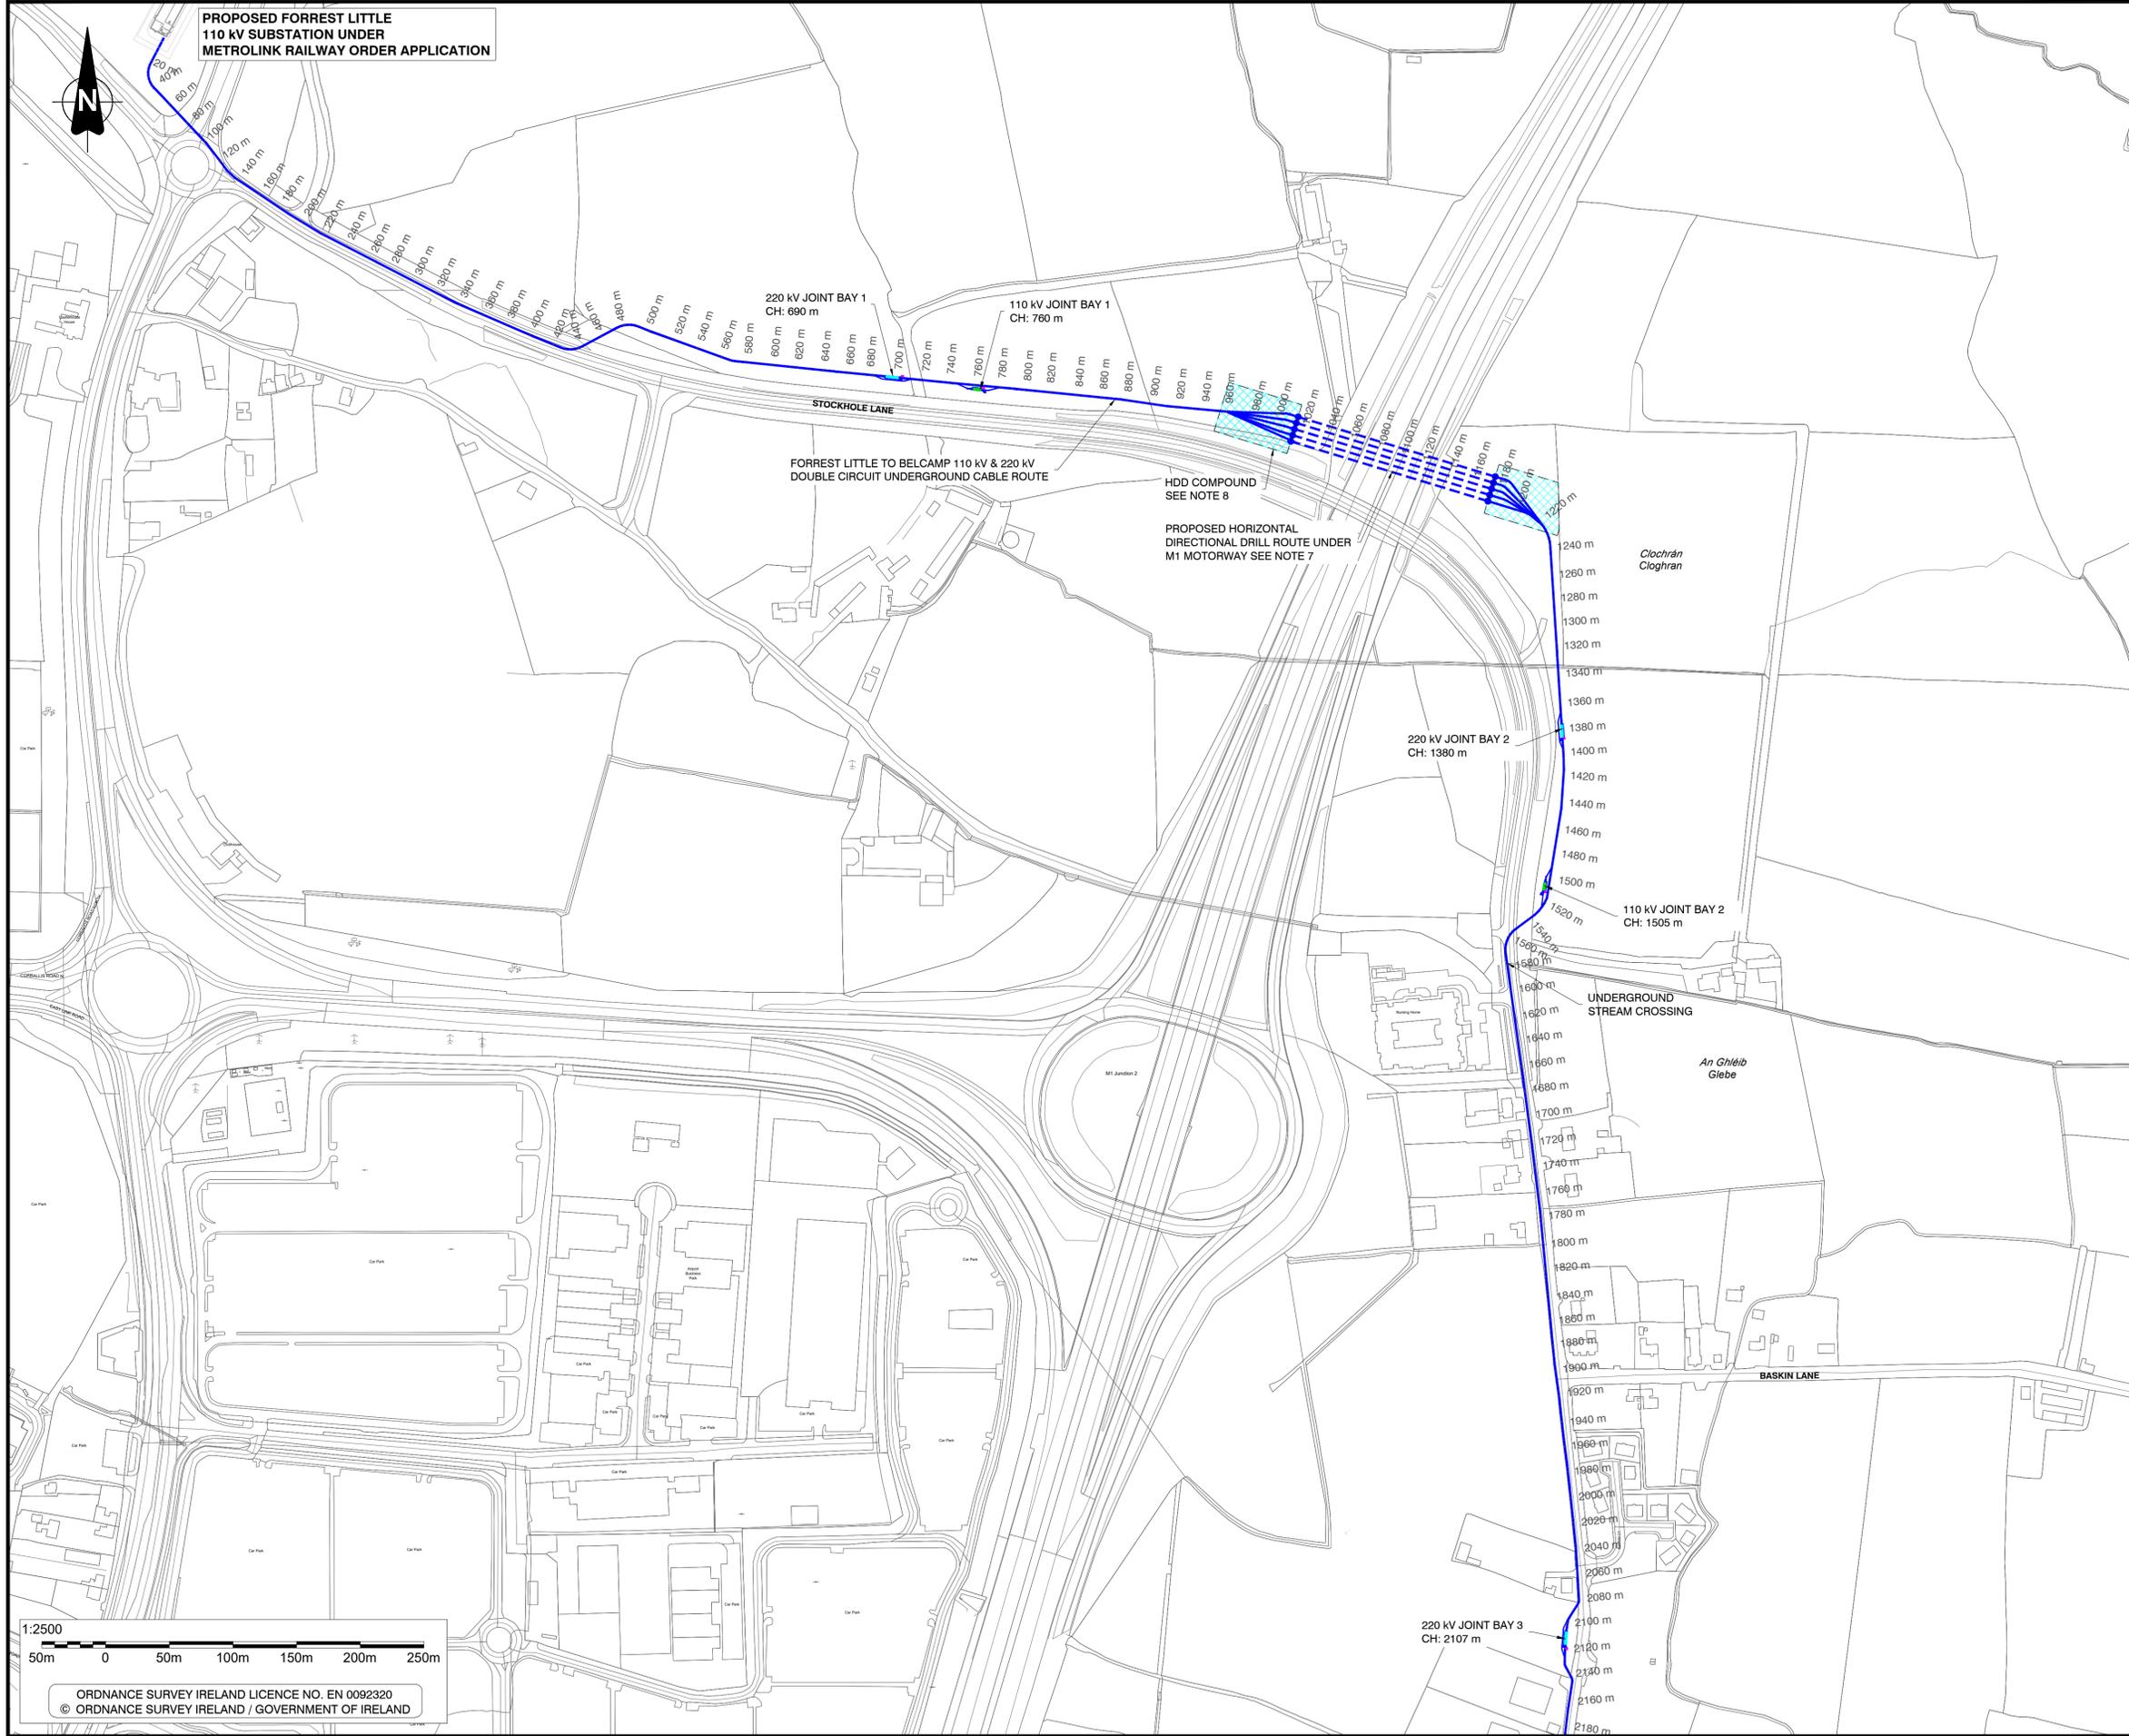

- GENERAL NOTES:**
1. ALL DIMENSIONS IN METRES. DO NOT SCALE.
 2. FOR GENERAL ARRANGEMENT DETAILS OF THE PRECAST CONCRETE JOINT BAY DETAILS REFER TO DRAWING NO. PE424-D2159-029-001 (LATEST REVISION) AND PE424-D2159-029-002 (LATEST REVISION).
 3. FOR GENERAL ARRANGEMENT DETAILS OF THE PRECAST CONCRETE C2 COMMUNICATIONS CHAMBERS REFER TO DRAWING NO. PE424-D2159-031-001 (LATEST REVISION).
 4. FOR GENERAL ARRANGEMENT DETAILS OF THE PRECAST CONCRETE LINK BOXES REFER TO DRAWINGS NO. PE424-D2159-032-001 (LATEST REVISION).
 5. FOR GENERAL ARRANGEMENT DETAILS OF THE DOUBLE CIRCUIT 110 kV AND 220 kV TRENCH CROSS SECTION REFER TO DRAWING NO. PE424-D2159-013-001 (LATEST REVISION).
 6. EXACT LOCATION OF LINK BOX CHAMBER AND COMMUNICATIONS CHAMBER TO BE AGREED WITH ENGINEER REPRESENTATIVE ON SITE AND SUBJECT TO DETAIL DESIGN.
 7. FOR GENERAL ARRANGEMENT DETAILS OF THE HORIZONTAL DIRECTION DRILL CROSSING UNDER M1 MOTORWAY REFER TO DRAWING PE424-D2159-025-001-000 (LATEST REVISION).
 8. FOR GENERAL ARRANGEMENT DETAILS OF TYPICAL HDD COMPOUND / LAYDOWN AREA REFER TO DRAWING PE424-D2159-033-001-000 (LATEST REVISION).

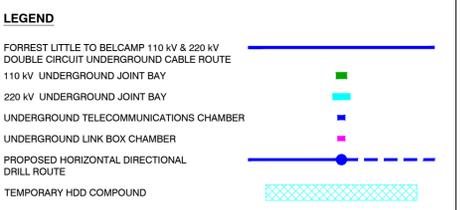

1:2500
50m 0 50m 100m 150m 200m 250m

ORDNANCE SURVEY IRELAND LICENCE NO. EN 0092320
© ORDNANCE SURVEY IRELAND / GOVERNMENT OF IRELAND

| REV | DATE | ISSUED FOR PLANNING | REVISION DESCRIPTION | DRN | PROD | VER | APP |
|-----|------|---------------------|----------------------|-----|------|-----|-----|
| 0 | | | | | | | |

COPYRIGHT © ESB
ALL RIGHTS RESERVED. NO PART OF THIS WORK MAY BE MODIFIED, REPRODUCED OR COPIED IN ANY FORM OR BY ANY MEANS - GRAPHIC, ELECTRONIC OR MECHANICAL, INCLUDING PHOTOCOPYING, RECORDING, TAPING OR USED FOR ANY PURPOSE OTHER THAN ITS DESIGNATED PURPOSE, WITHOUT THE WRITTEN PERMISSION OF ESB.

PURPOSE OF ISSUE - PRELIMINARY UNLESS INDICATED
CLIENT APPROVAL PLANNING TENDER CONSTRUCTION AS-BUILT

CLIENT **ESB NETWORKS**

PROJECT **METROLINK**

CONTRACT **FORREST LITTLE TO BELCAMP**

DRAWING TITLE **METROLINK PROJECT
FORREST LITTLE TO BELCAMP
HV CABLE ROUTE OPTION 2 (STOCKHOLE LANE)
SHEET 2**

PRODUCTION UNIT **Transmission and Distribution Delivery**

| DRAWN | PRODUCED | VERIFIED | APPROVED | APPROVAL DATE |
|------------|-------------|----------|----------|---------------|
| K.Rooney | K.Rooney | D.Ahem | P.ONeill | 11/07/2023 |
| CLIENT REF | NO. OF SHTS | SIZE | SCALE | |
| TC226070 | 2 of 3 | A1 | 1:2500 | |

DRAWING NUMBER **PE424-D2159-005-002-000** SHEET REV