




PLAN: COLLINSTOWN LANE - OLD BALLYMUN ROAD JUNCTION
SCALE 1:500

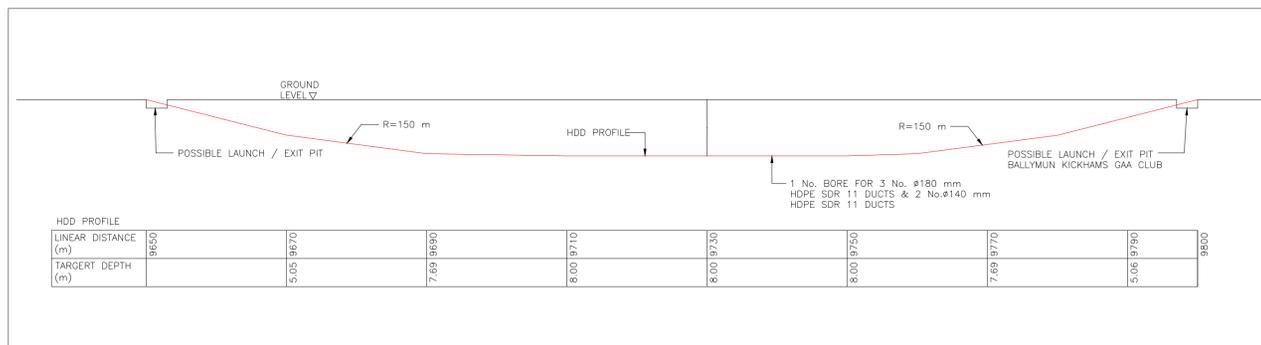


TYPICAL HDD PROFILE
SCALE 1:500

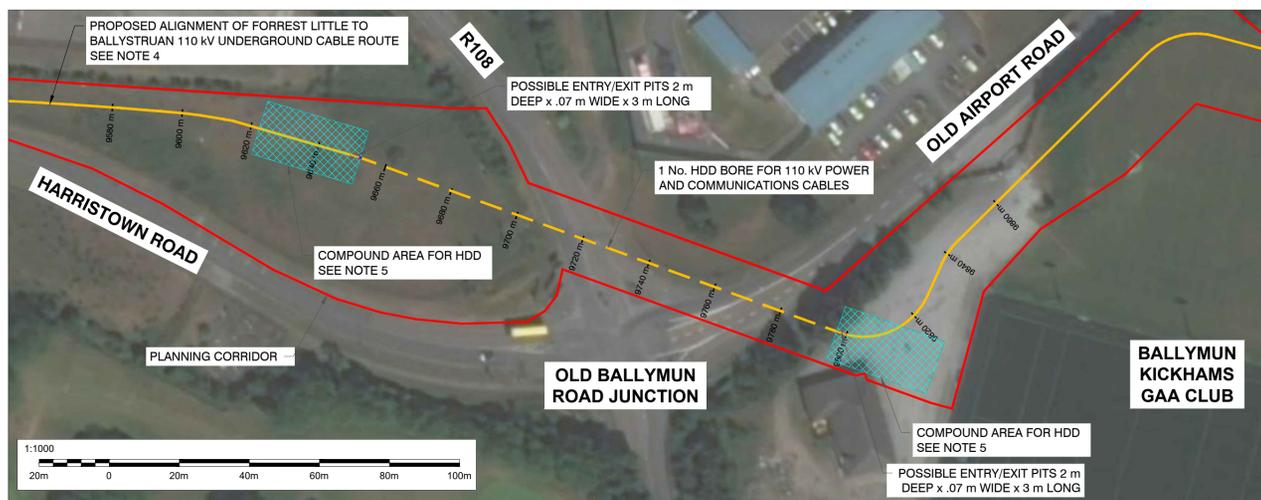


AERIAL VIEW: COLLINSTOWN LANE - OLD BALLYMUN ROAD JUNCTION
SCALE 1:1000

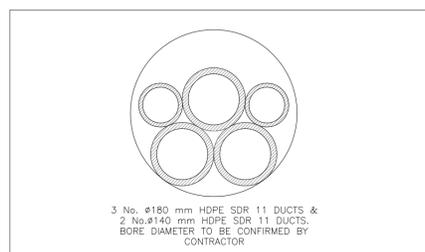


DUCT MANAGEMENT IN HDD BORE
SCALE 1:10

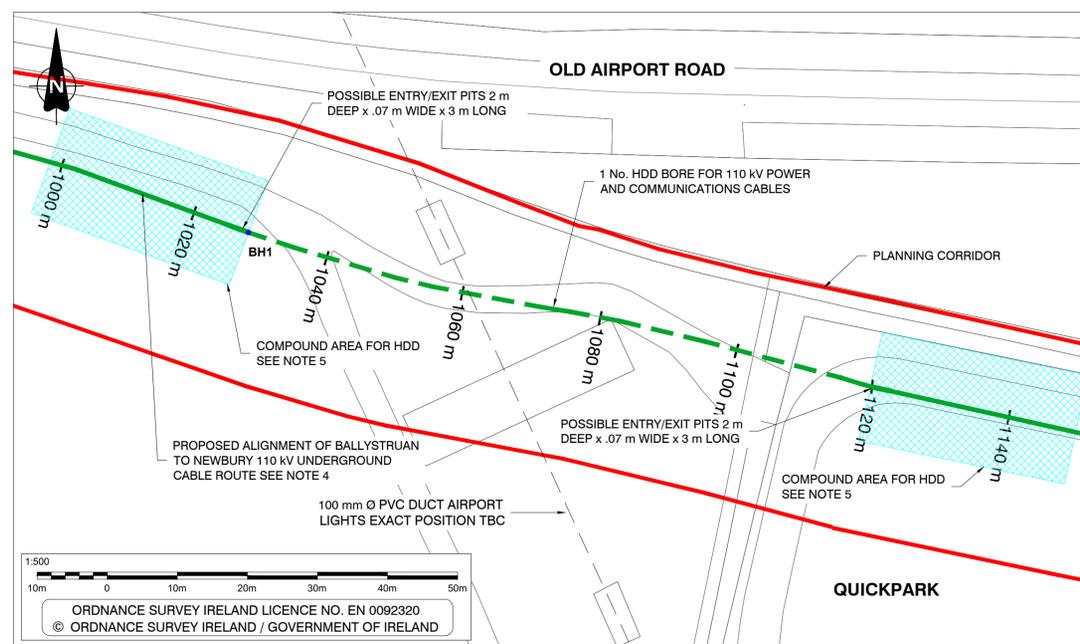


PLAN: QUICKPARK CAR PARK
SCALE 1:500

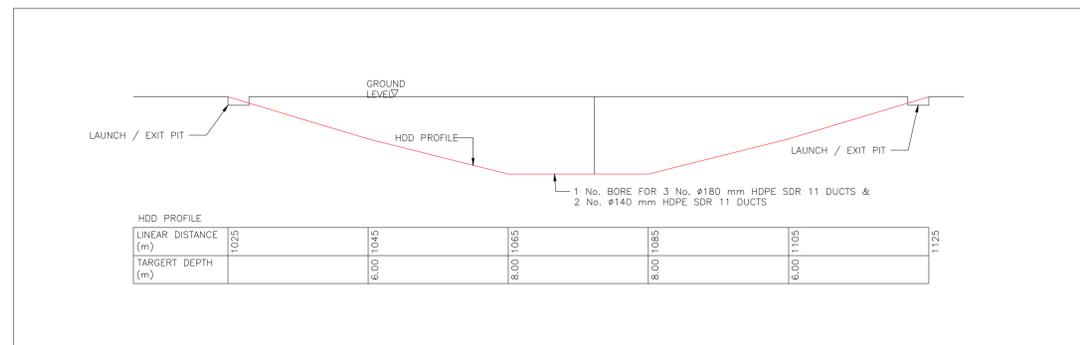

TYPICAL HDD PROFILE
SCALE 1:500

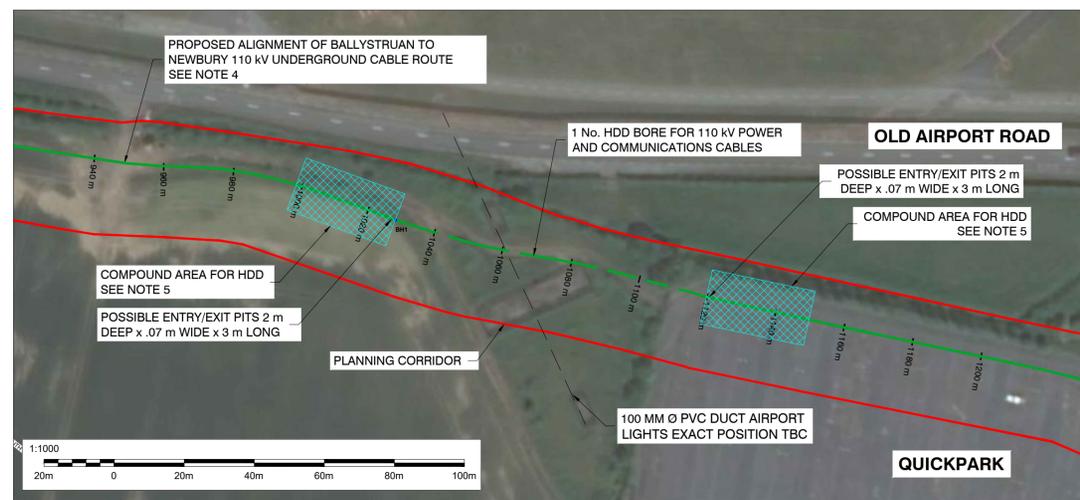

AERIAL VIEW: QUICKPARK CAR PARK
SCALE 1:1000

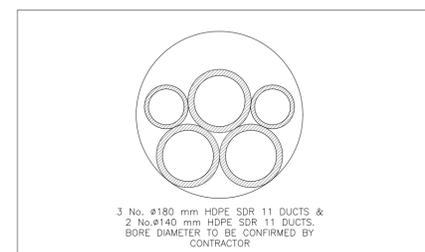

DUCT MANAGEMENT IN HDD BORE
SCALE 1:10

- GENERAL NOTES:**
- ALL DIMENSIONS IN METRES. DO NOT SCALE.
 - THIS DRAWING IS FOR INFORMATION PURPOSES ONLY. DETAILED HDD DESIGN TO BE COMPLETED BY THE CONTRACTOR.
 - THE UNDERGROUND CABLE WILL BE CONSTRUCTED WITHIN THE PLANNING CORRIDOR SHOWN ON THE DRAWING, WHICH HAS BEEN ENVIRONMENTALLY ASSESSED. THE SPECIFIC LOCATION OF THE UNDERGROUND CABLE WITHIN THAT CORRIDOR WILL BE DETERMINED DURING DETAILED DESIGN.
 - FOR GENERAL ARRANGEMENT DETAILS OF THE 110 kV TRENCH CROSS SECTION REFER TO DRAWING NO. PE424-D2159-021-001 (LATEST REVISION).
 - FOR GENERAL ARRANGEMENT DETAILS OF TYPICAL HDD COMPOUND / LAYDOWN AREA REFER TO DRAWING PE424-D2159-033-001-000 (LATEST REVISION).

- LEGEND**
- FORREST LITTLE TO BALLYSTRUAN 110 kV UNDERGROUND CABLE ROUTE
 - PROPOSED HORIZONTAL DIRECTIONAL DRILL ROUTE
 - BALLYSTRUAN TO NEWBURY 110 kV UNDERGROUND CABLE ROUTE
 - PROPOSED HORIZONTAL DIRECTIONAL DRILL ROUTE
 - PLANNING CORRIDOR
 - BOREHOLE LOCATIONS
 - HDD COMPOUND
 - AIRPORT LIGHTS

REV	DATE	ISSUED FOR PLANNING	REVISION DESCRIPTION	DRN	PRD	VER	APP
0							

COPYRIGHT © ESB
ALL RIGHTS RESERVED. NO PART OF THIS WORK MAY BE MODIFIED, REPRODUCED OR COPIED IN ANY FORM OR BY ANY MEANS - GRAPHIC, ELECTRONIC OR MECHANICAL, INCLUDING PHOTOCOPYING, RECORDING, TAPING OR USED FOR ANY PURPOSE OTHER THAN ITS DESIGNATED PURPOSE, WITHOUT THE WRITTEN PERMISSION OF ESB.

PURPOSE OF ISSUE - PRELIMINARY UNLESS INDICATED

CLIENT APPROVAL PLANNING TENDER CONSTRUCTION AS-BUILT

CLIENT: ESB NETWORKS

PROJECT: METROLINK

CONTRACT: FORREST LITTLE TO BALLYSTRUAN & BALLYSTRUAN TO NEWBURY

DRAWING TITLE: METROLINK PROJECT
PROPOSED HDD CROSSINGS AT
QUICKPARK CAR PARK AND
COLLINSTOWN LANE - OLD BALLYMUN ROAD JUNCTION

PRODUCTION UNIT: Transmission and Distribution Delivery

Engineering and Major Projects,
One Dublin Airport Central, Dublin Airport,
Cloghan, Co. Dublin, K67 XF72, Ireland.
Tel: +353 (0)1 703 8000 Web: www.esb.ie
Engineering and Major Projects is a division of ESB

DRAWN	PRODUCED	VERIFIED	APPROVED	APPROVAL DATE
K.Rooney	K.Rooney	D.Ahem	D.Reilly	17/07/23

CLIENT REF	NO. OF SHTS	SIZE	SCALE
TC225979	1	A1	AS SHOWN

DRAWING NUMBER: PE424-D2159-034-001-000